
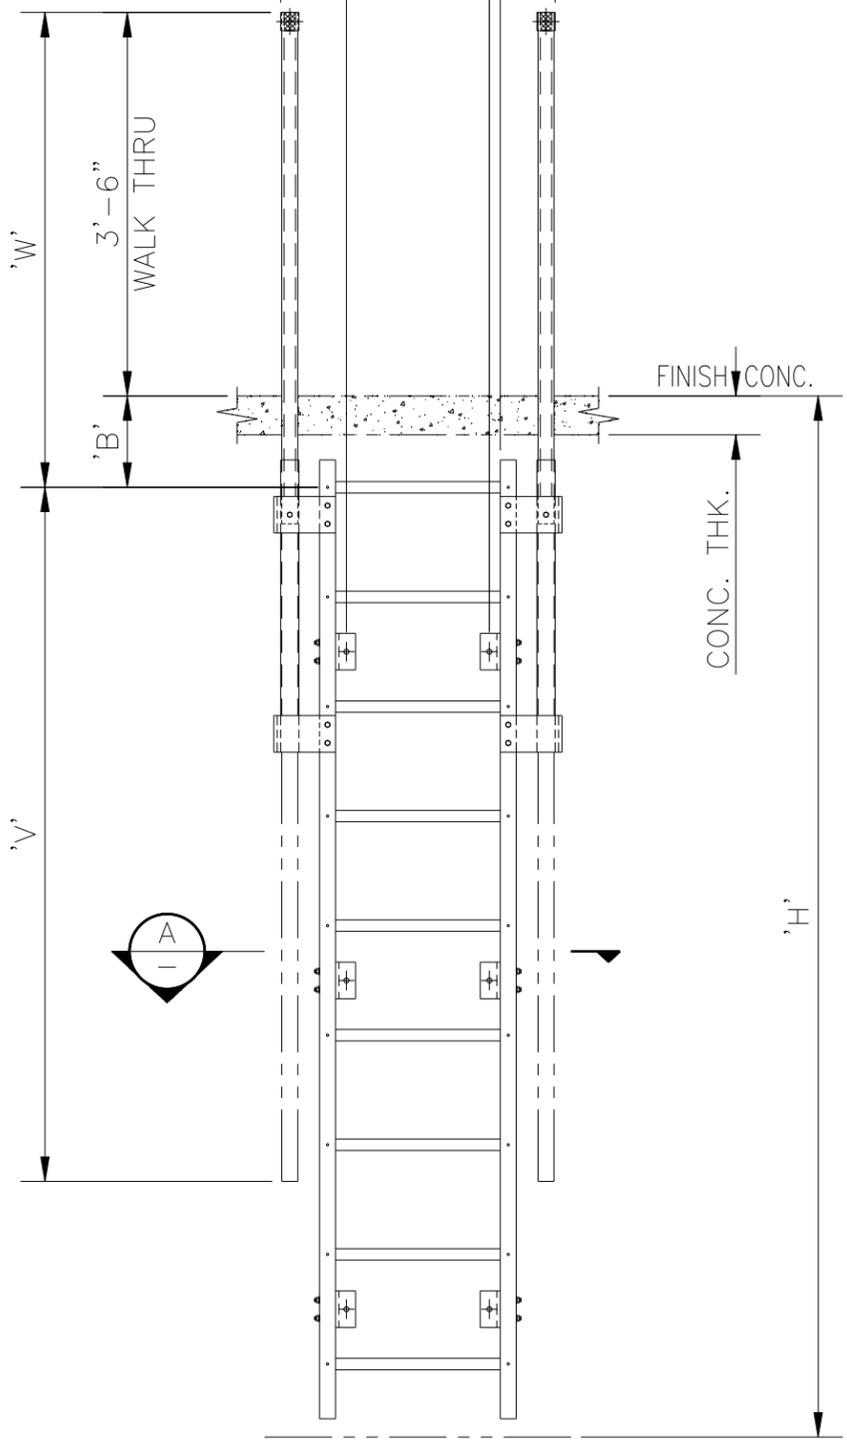
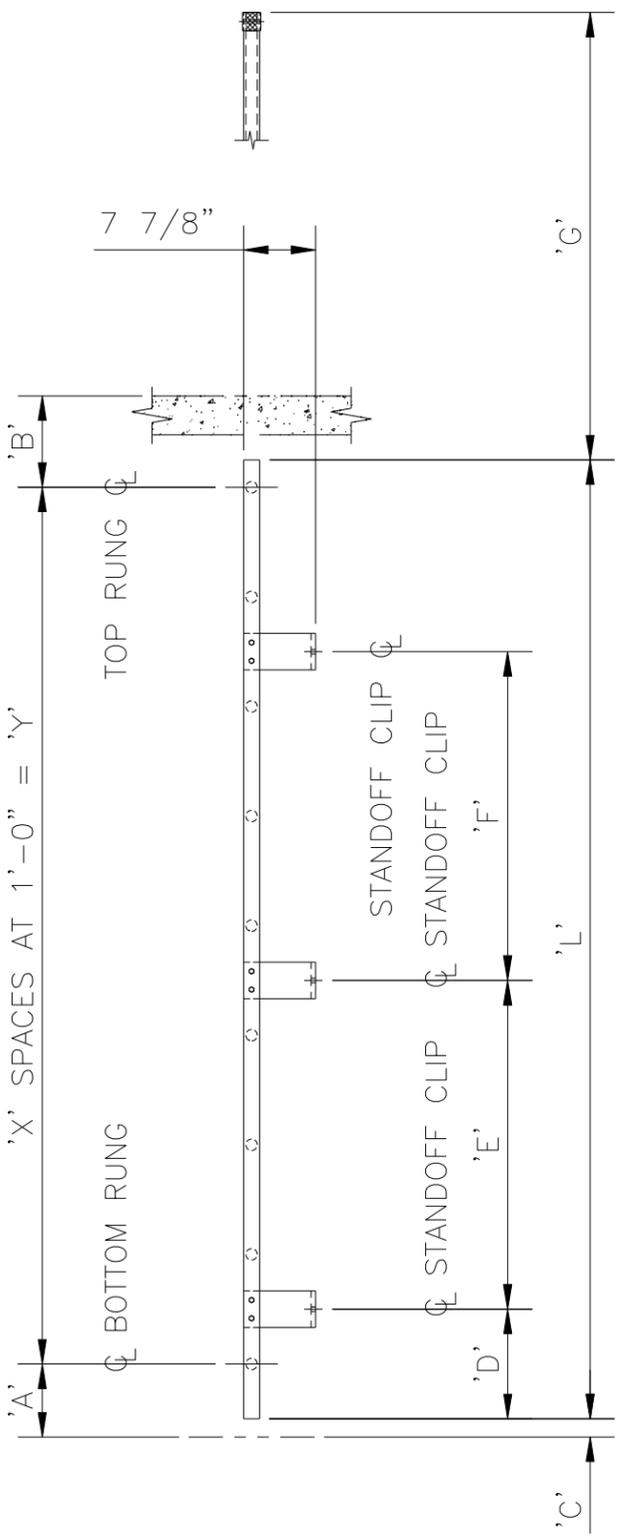
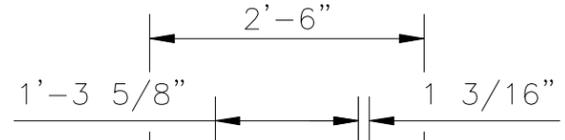


SECTION A

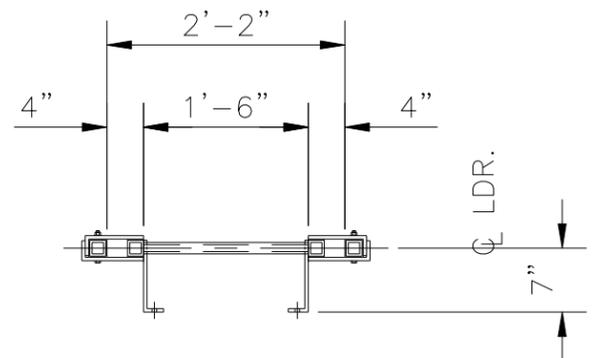

SPECIFICATION WORKSHEET – FRP FIXED LADDER W/RETRACTABLE WALK THRU

<b>STRUCTURAL FIBERGLASS, INCORPORATED</b> BUSINESS ROUTE 220 NORTH, POST OFFICE BOX 615, BEDFORD, PA 15522		
THIS DRAWING, AND THE INFORMATION CONTAINED HEREIN, IS THE PROPERTY OF SFI AND IS NOT TO BE REPRODUCED, DISTRIBUTED, OR DISCLOSED IN ANY MANNER WITHOUT WRITTEN	TITLE	FRP FIXED LADDER WITH RETRACTABLE WALK THRU
	DWG. NO.	S-1100-14
		0 REV. NO.